




# Residence 29

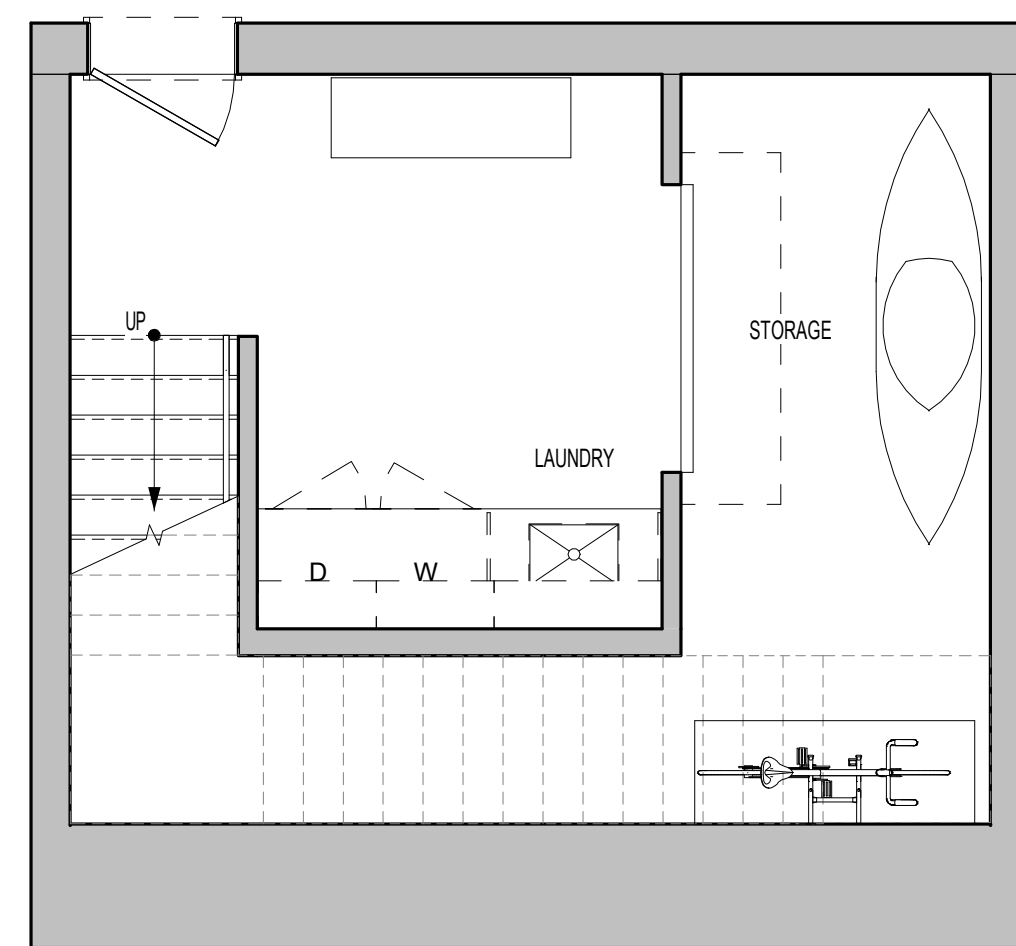


1 BASEMENT PLAN  
1/4" = 1'-0"

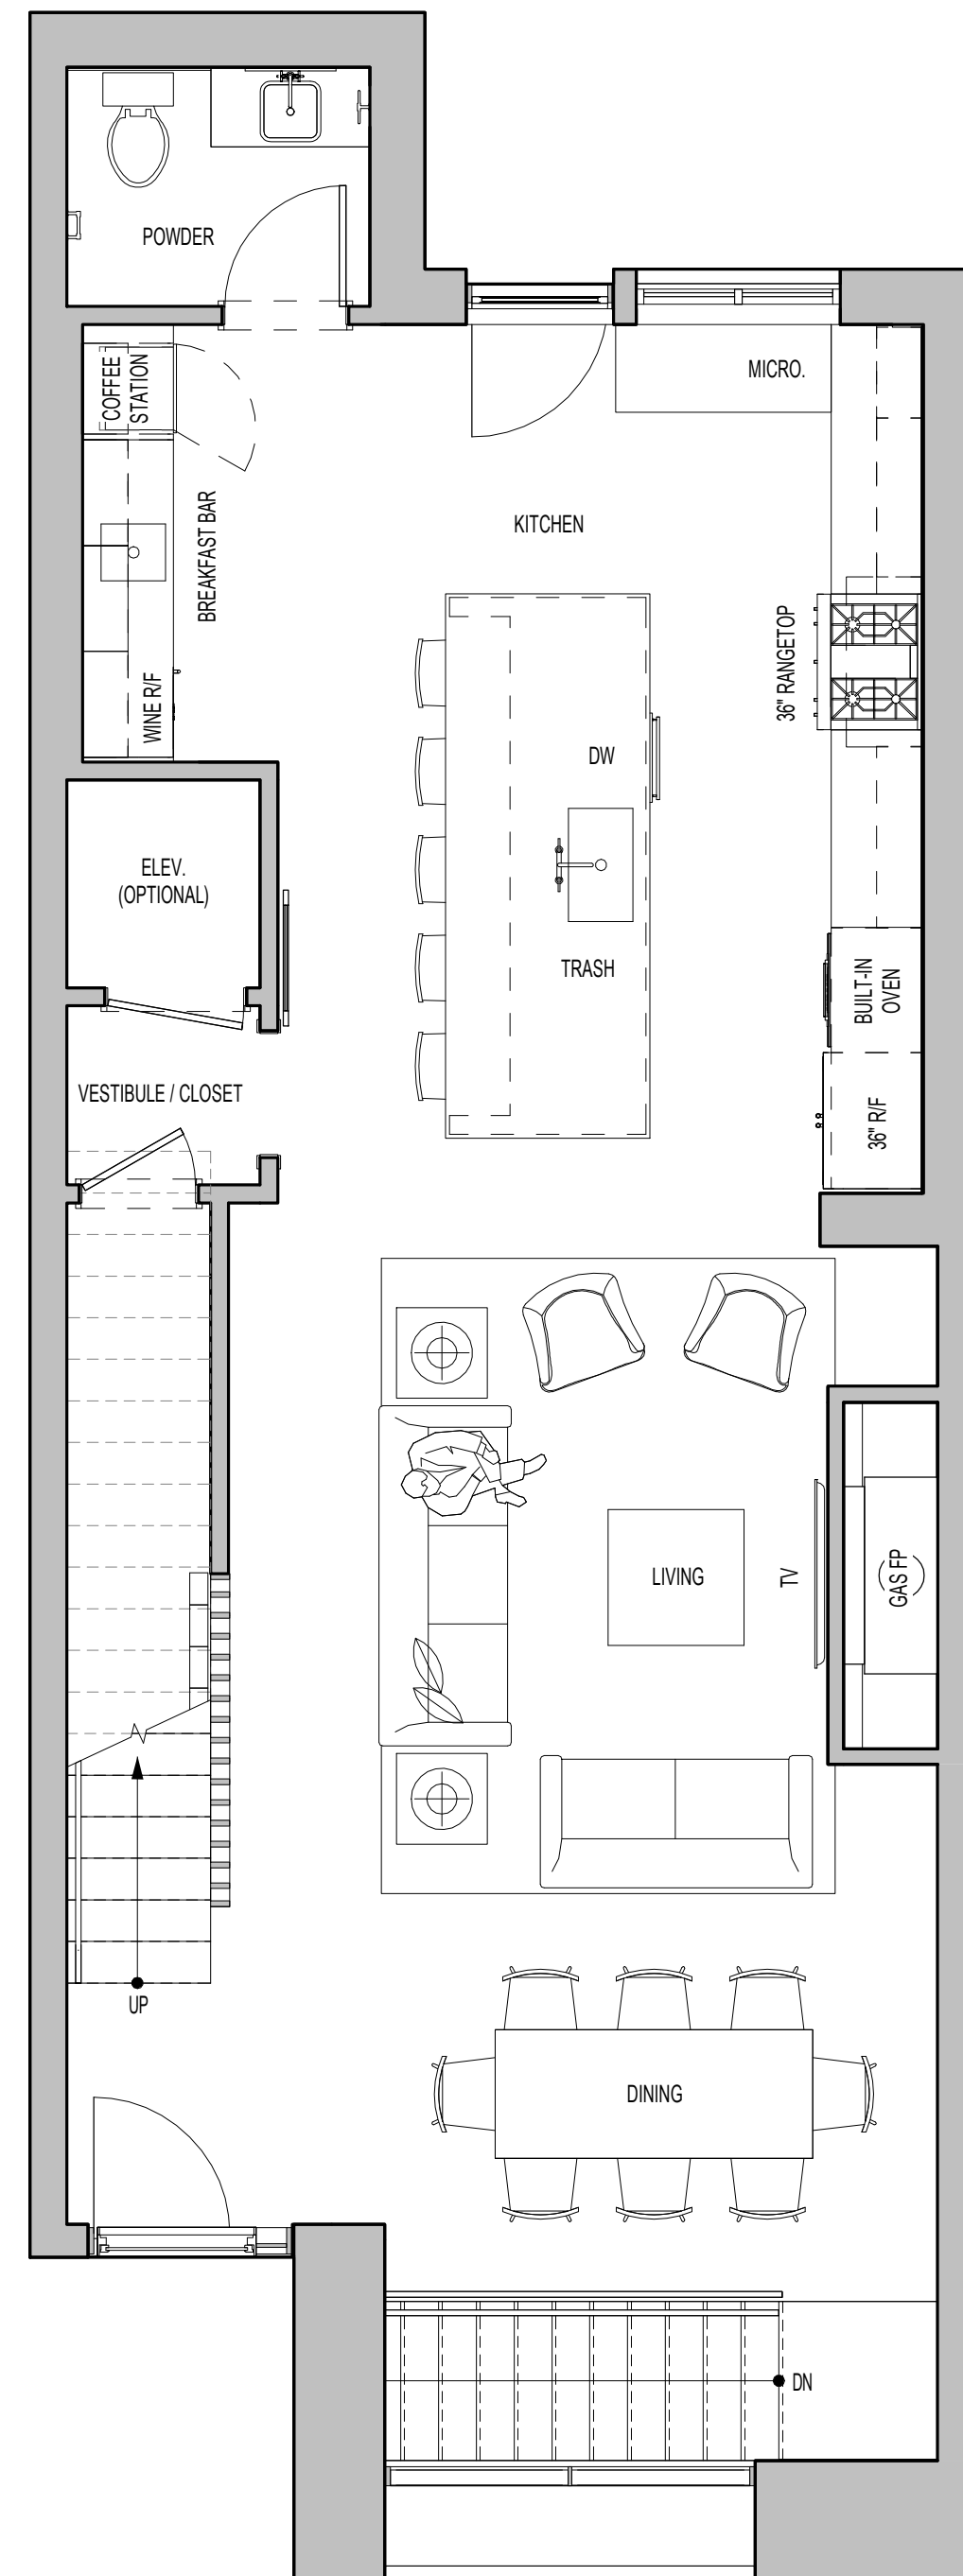


2 FIRST FLOOR PLAN  
1/4" = 1'-0"

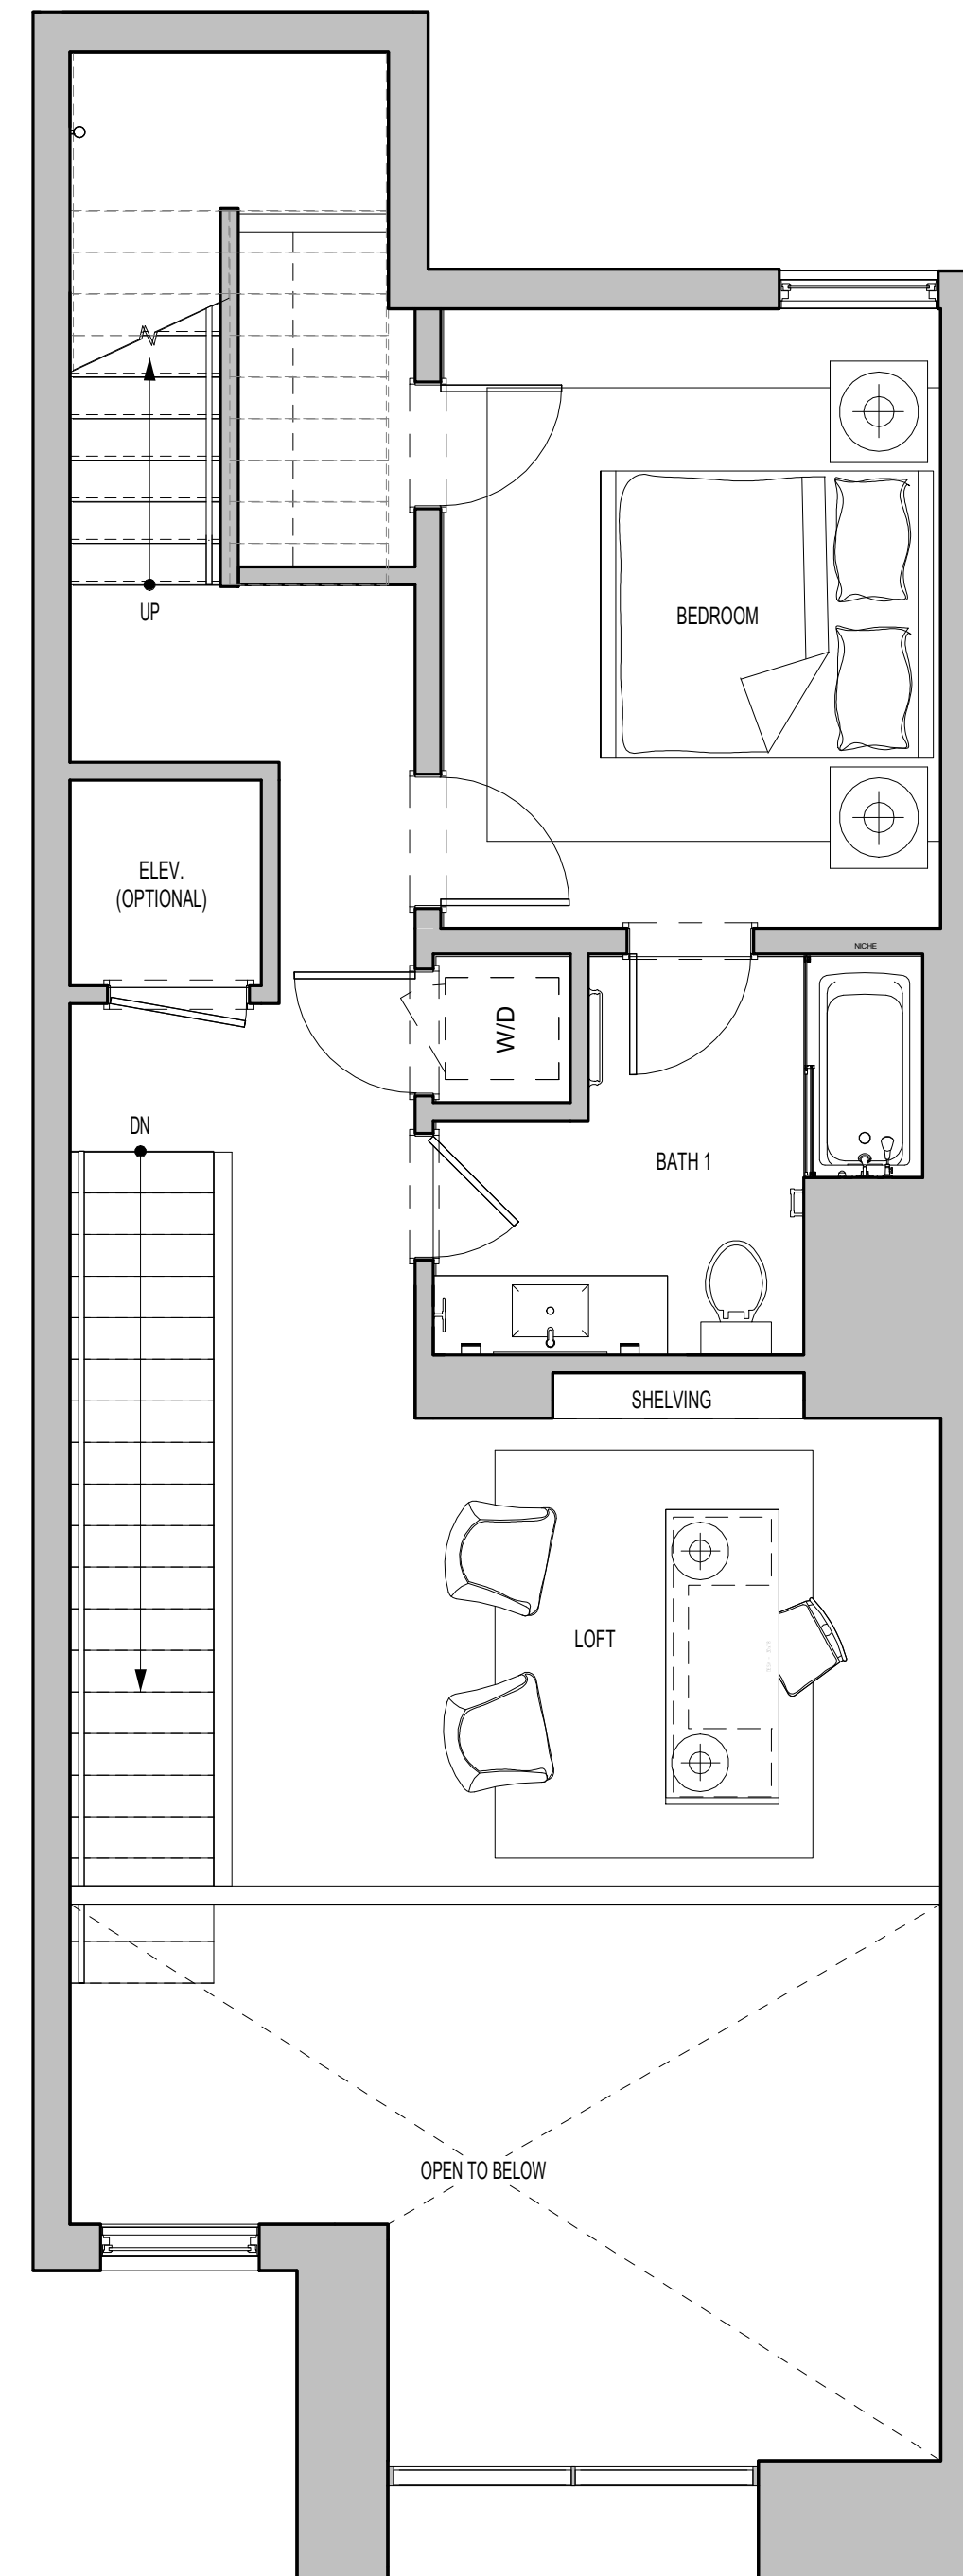

3 SECOND FLOOR PLAN  
1/4" = 1'-0"

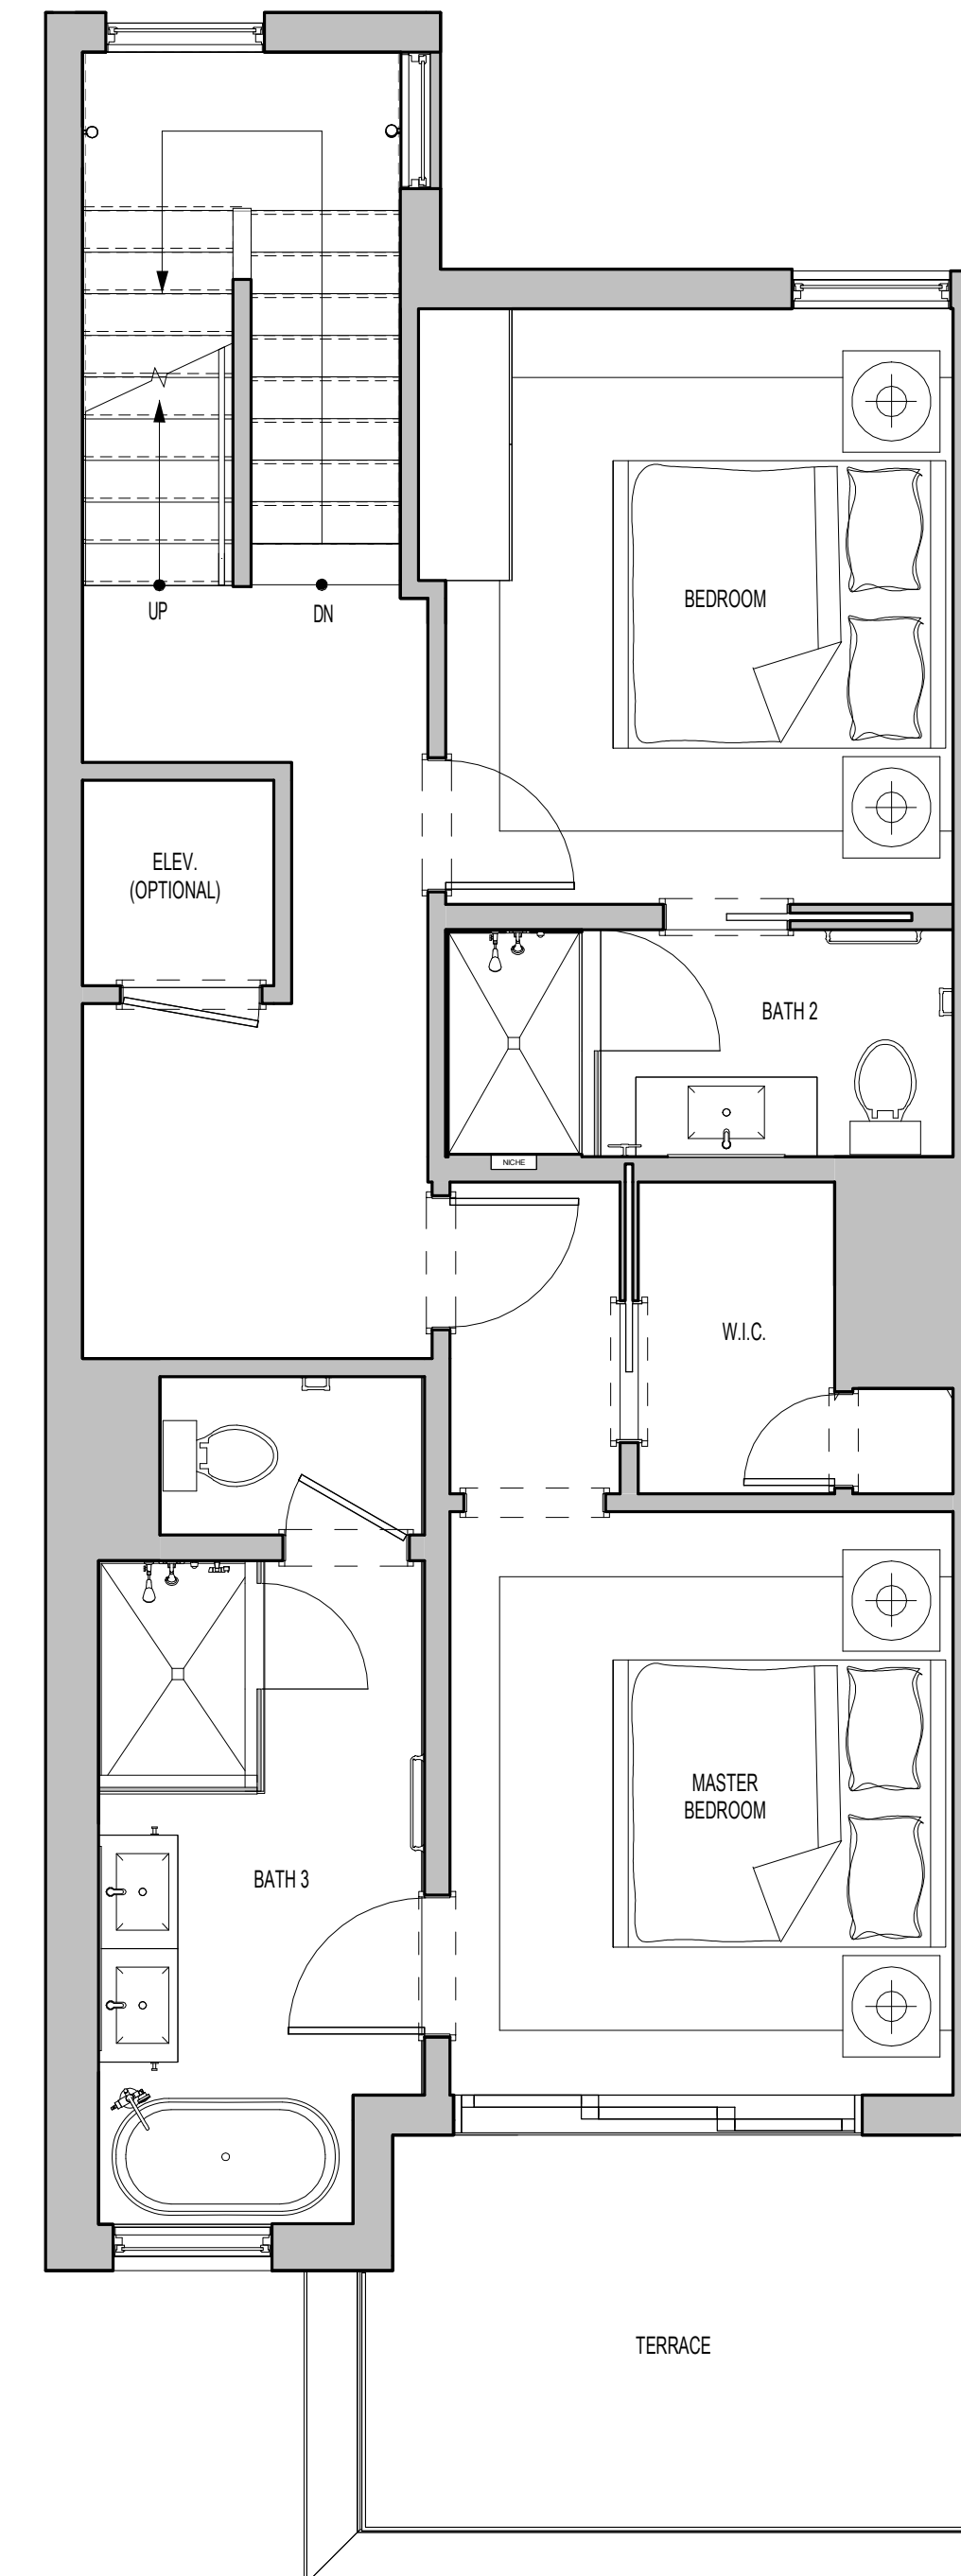

4 THIRD FLOOR PLAN  
1/4" = 1'-0"

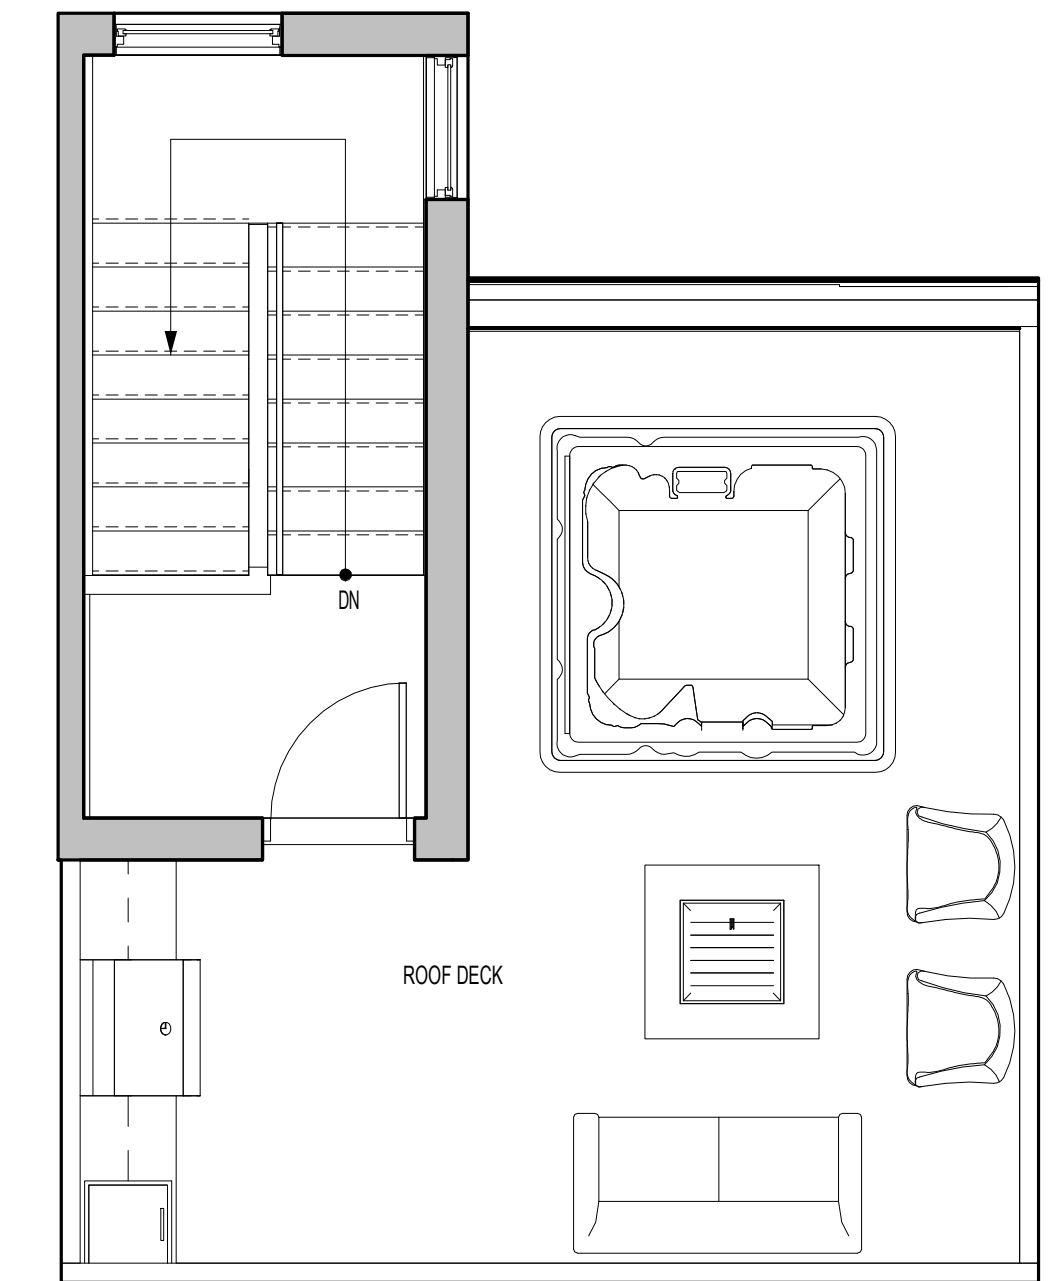

5 ROOF PLAN  
1/4" = 1'-0"